





Schema di installazione
moduli FV su Alubel FIRST

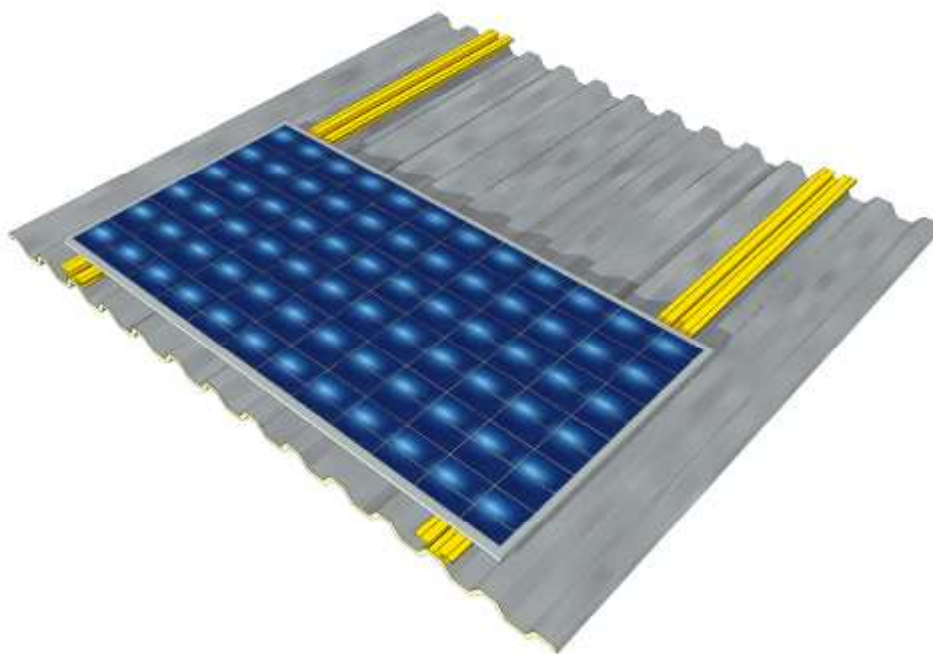

Applicazione su lastra grecata tipo Tek28 o similare:

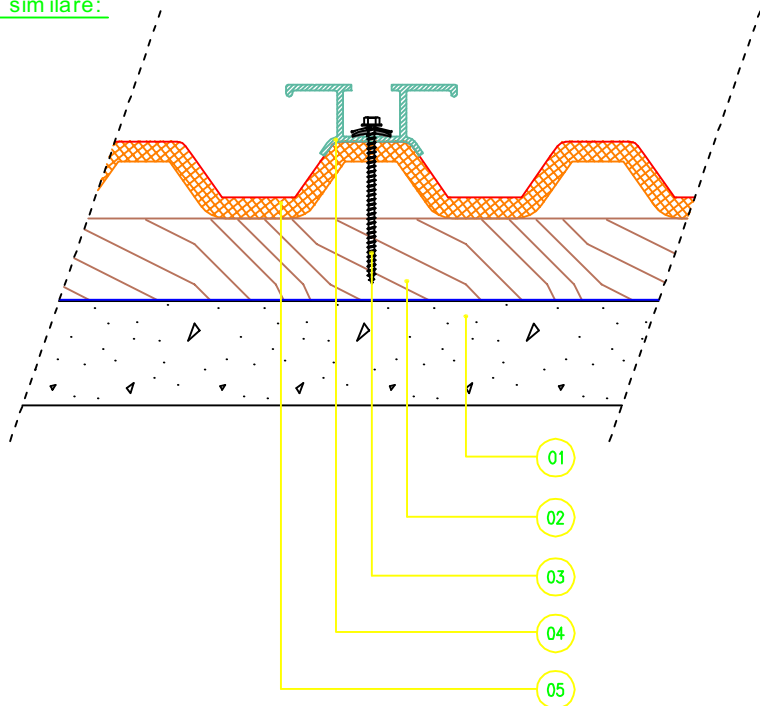

Applicazione su pannello coibentato Alutech Dach:

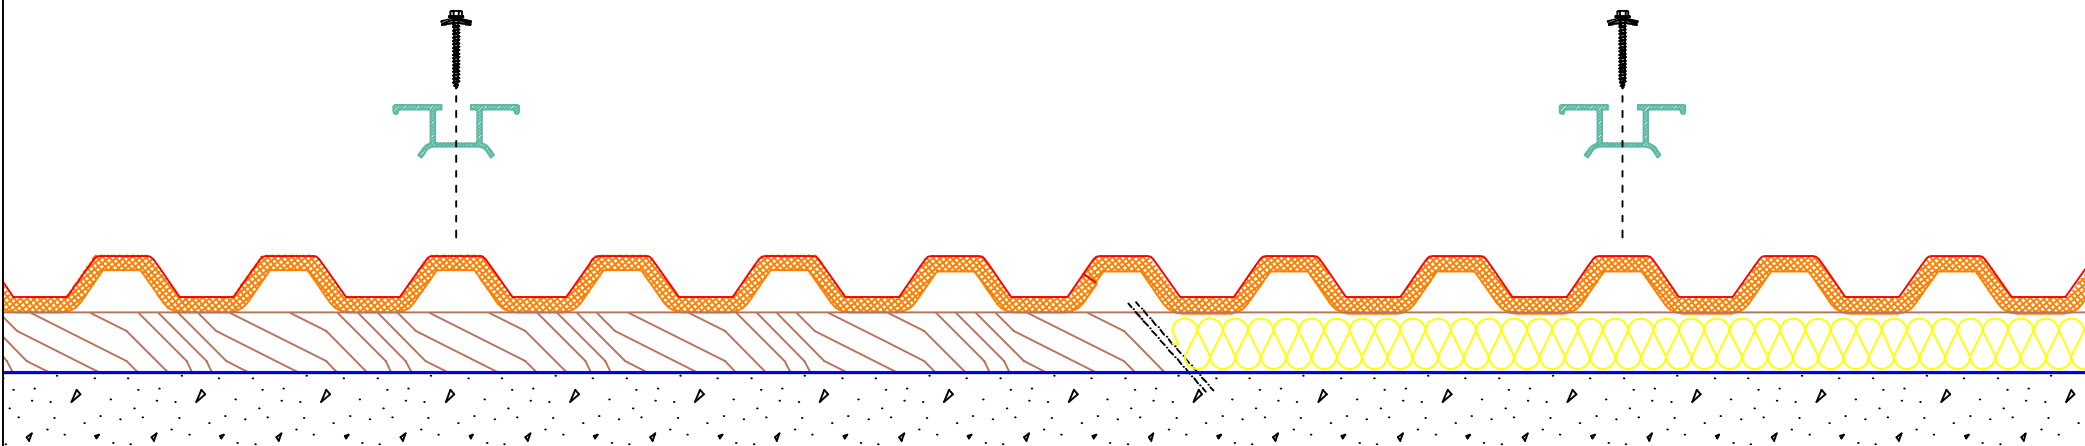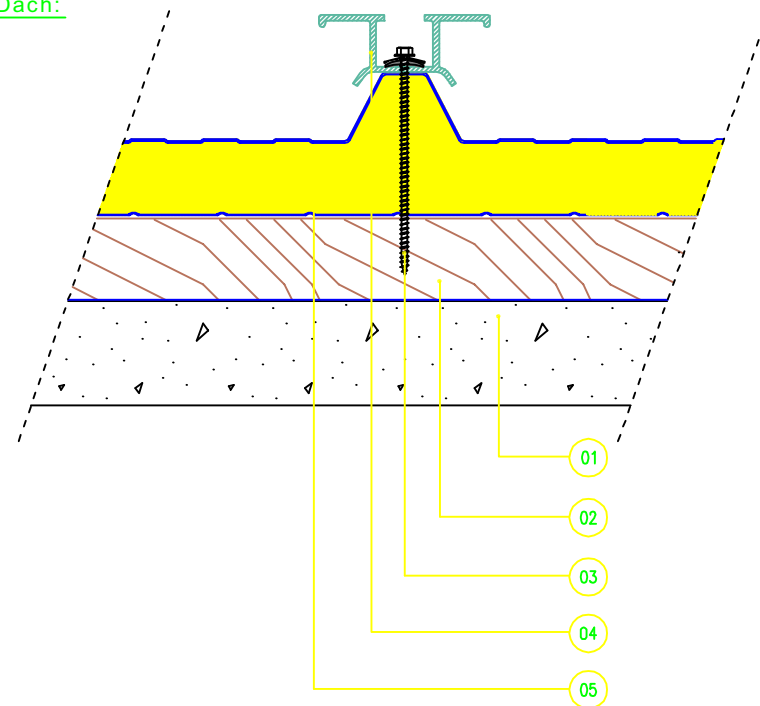

POS.	CODICE	DESCRIZIONE	Q.TA'
01		STRUTTURA ESISTENTE IN C.A.	
02		ORDITURA	
03		FISSAGGIO ALUBLOK di ALUBEL	
04		ALUBEL FIRST	
05		SISTEMA ALUBEL TEK28 o similare/ pannello coibentato ALUTECH	
06			
07			
08			


TITOLO: EnerAL

CONTENUTO: installazione Alubel First

1/3



Copyright of this drawing is reserved. It is severely forbidden to reproduce it or to show it to a third party or to competitors without our written authorization.

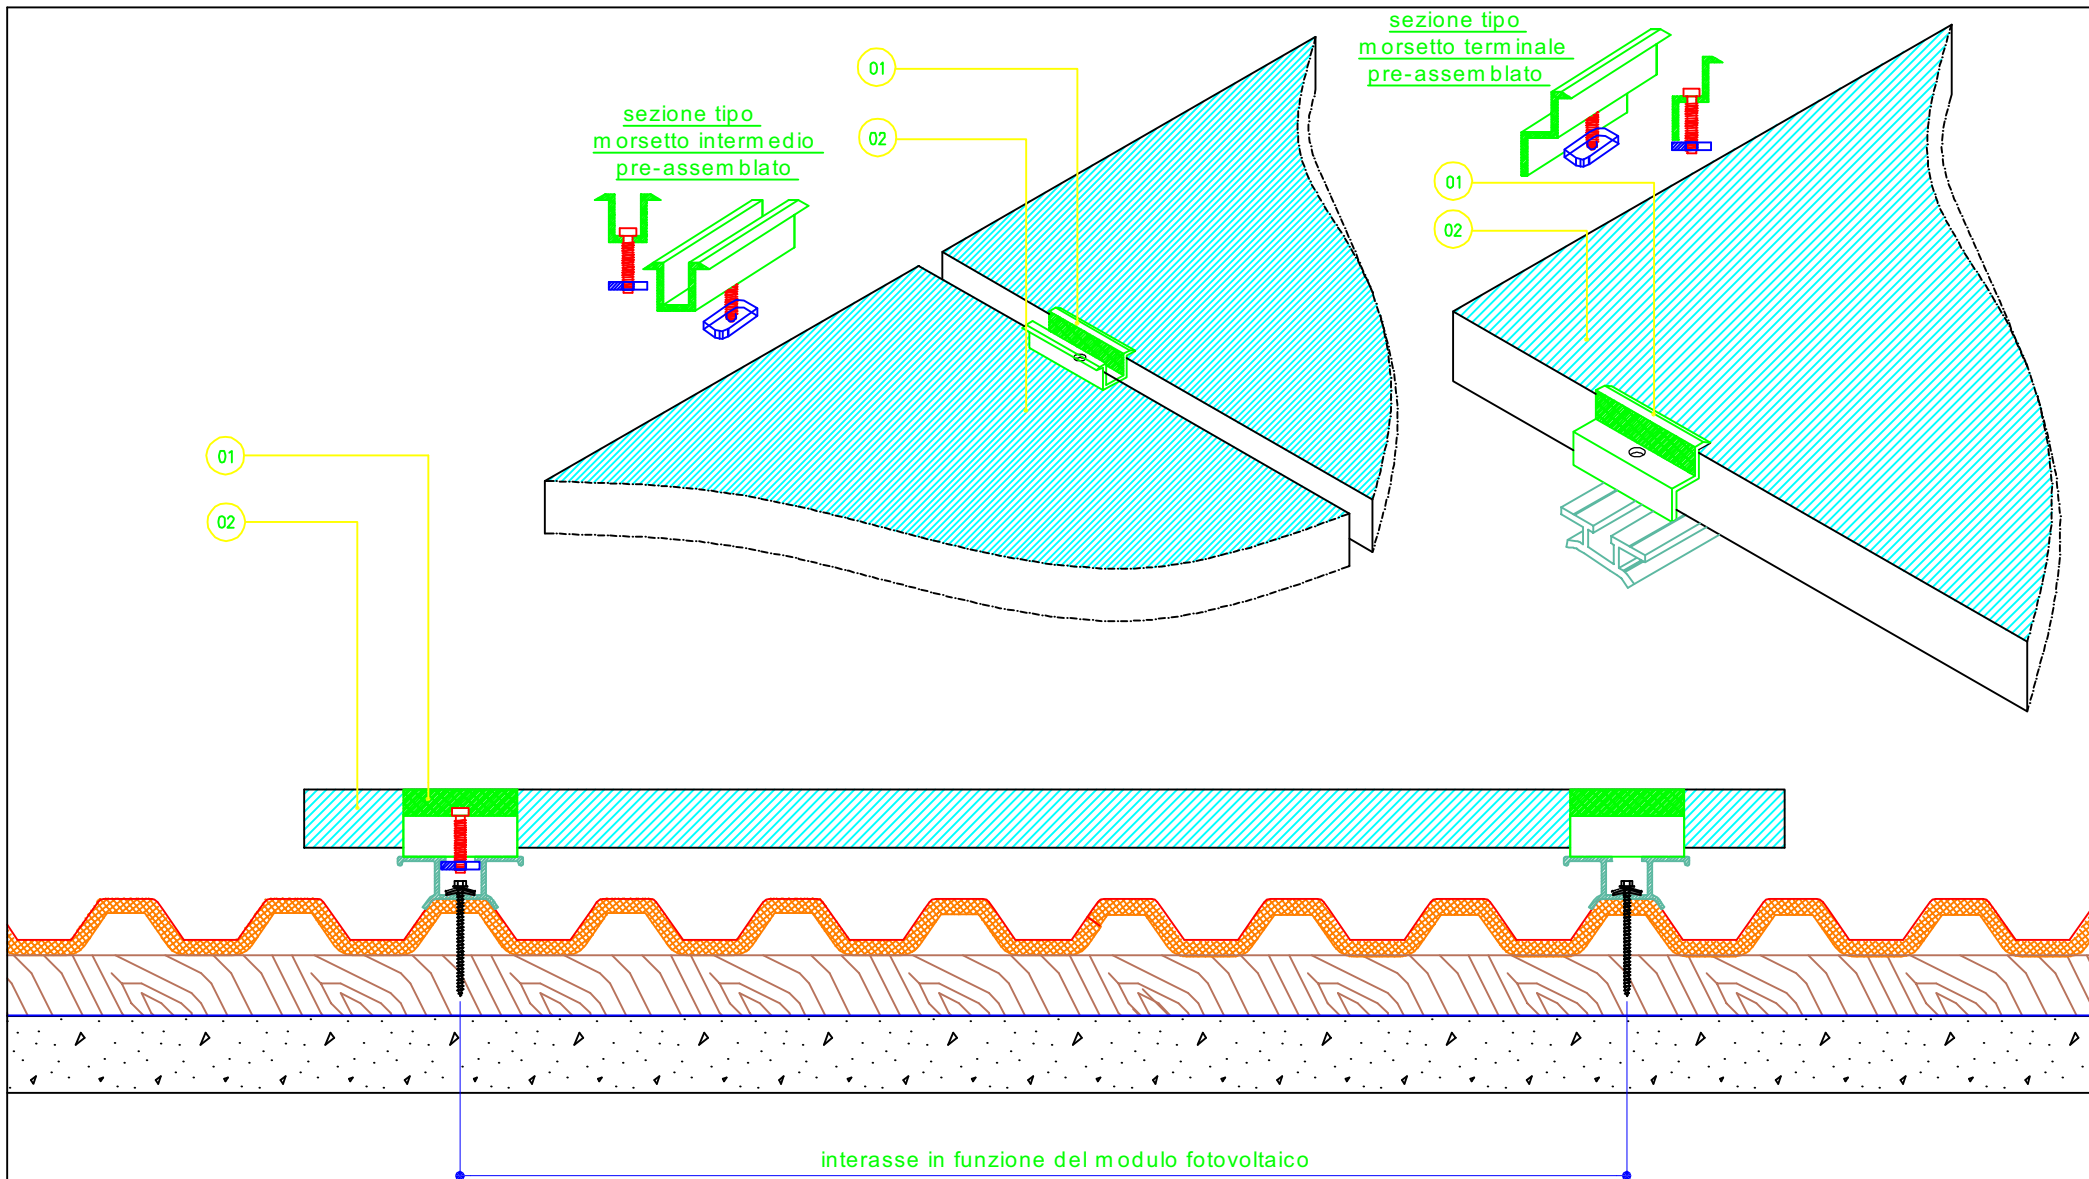

POS.	CODICE	DESCRIZIONE	Q.TA'
01		MORSETTO PRE-ASSEMBLATO PER ALUBEL FIRST	
02		MODULO FOTOVOLTAICO	
03			
04			
05			
06			
07			
08			


TITOLO: EnerAL

CONTENUTO: Posizionamento modulo FV

2/3



Copyright of this drawing is reserved. It is severely forbidden to reproduce it or to show it to a third party or to competitors without our written authorization.

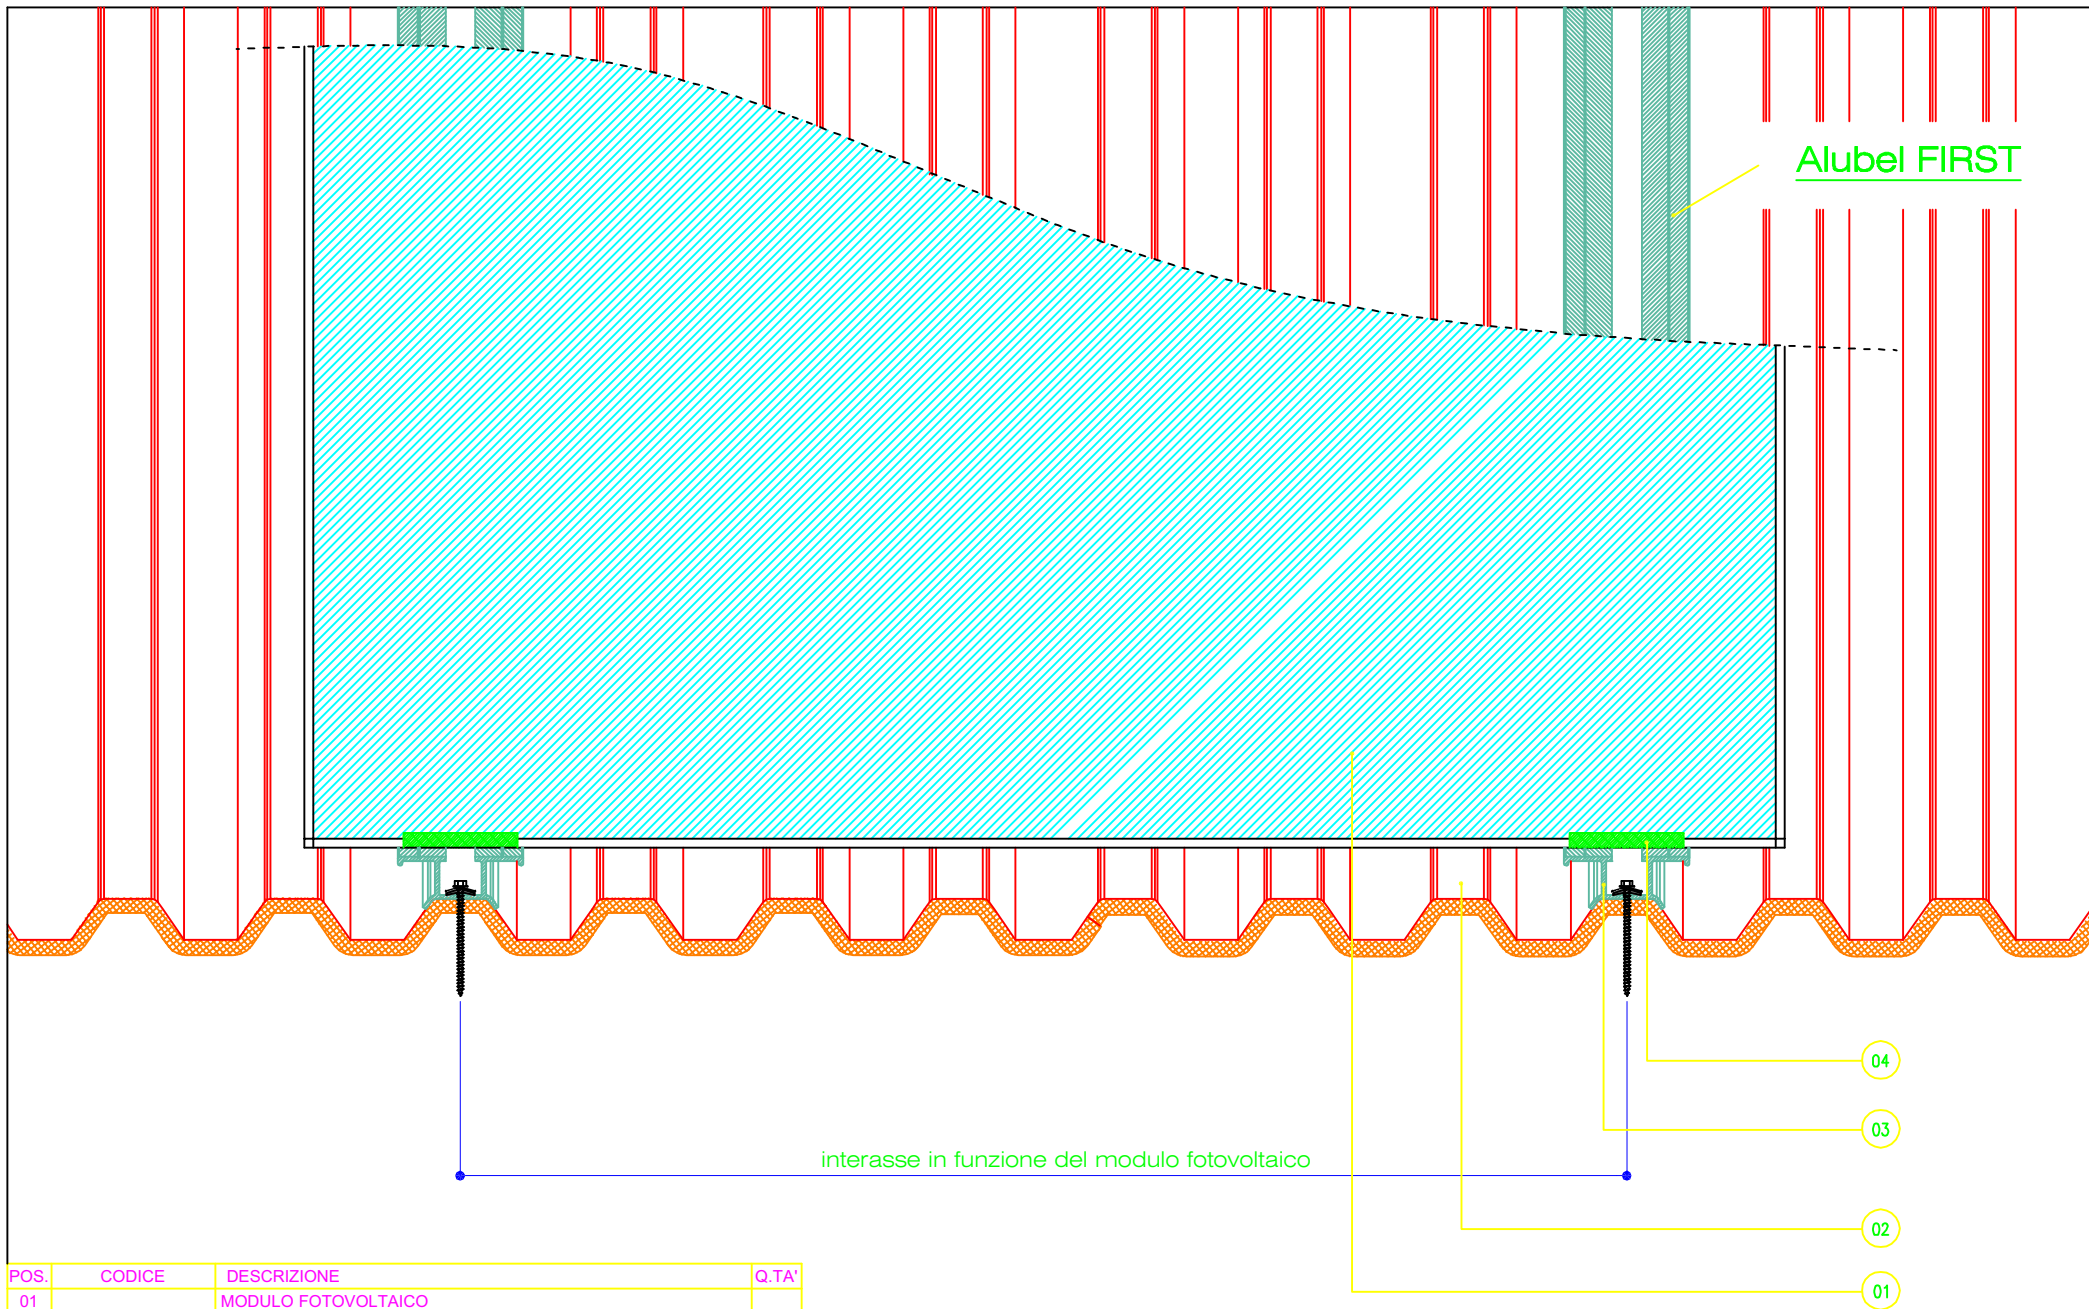

POS.	CODICE	DESCRIZIONE	Q.TA'
01		MODULO FOTOVOLTAICO	
02		SISTEMA ALUBEL TEK28 o similare/ pannello coibentato ALUTECH	
03		ALUBEL FIRST	
04		MORSETTO	
05			
06			
07			
08			

TITOLO: EnerAL

CONTENUTO: Pianta sistema EnerAL

3/3



Copyright of this drawing is reserved. It is severely forbidden to reproduce it or to show it to a third party or to competitors without our written authorization.